


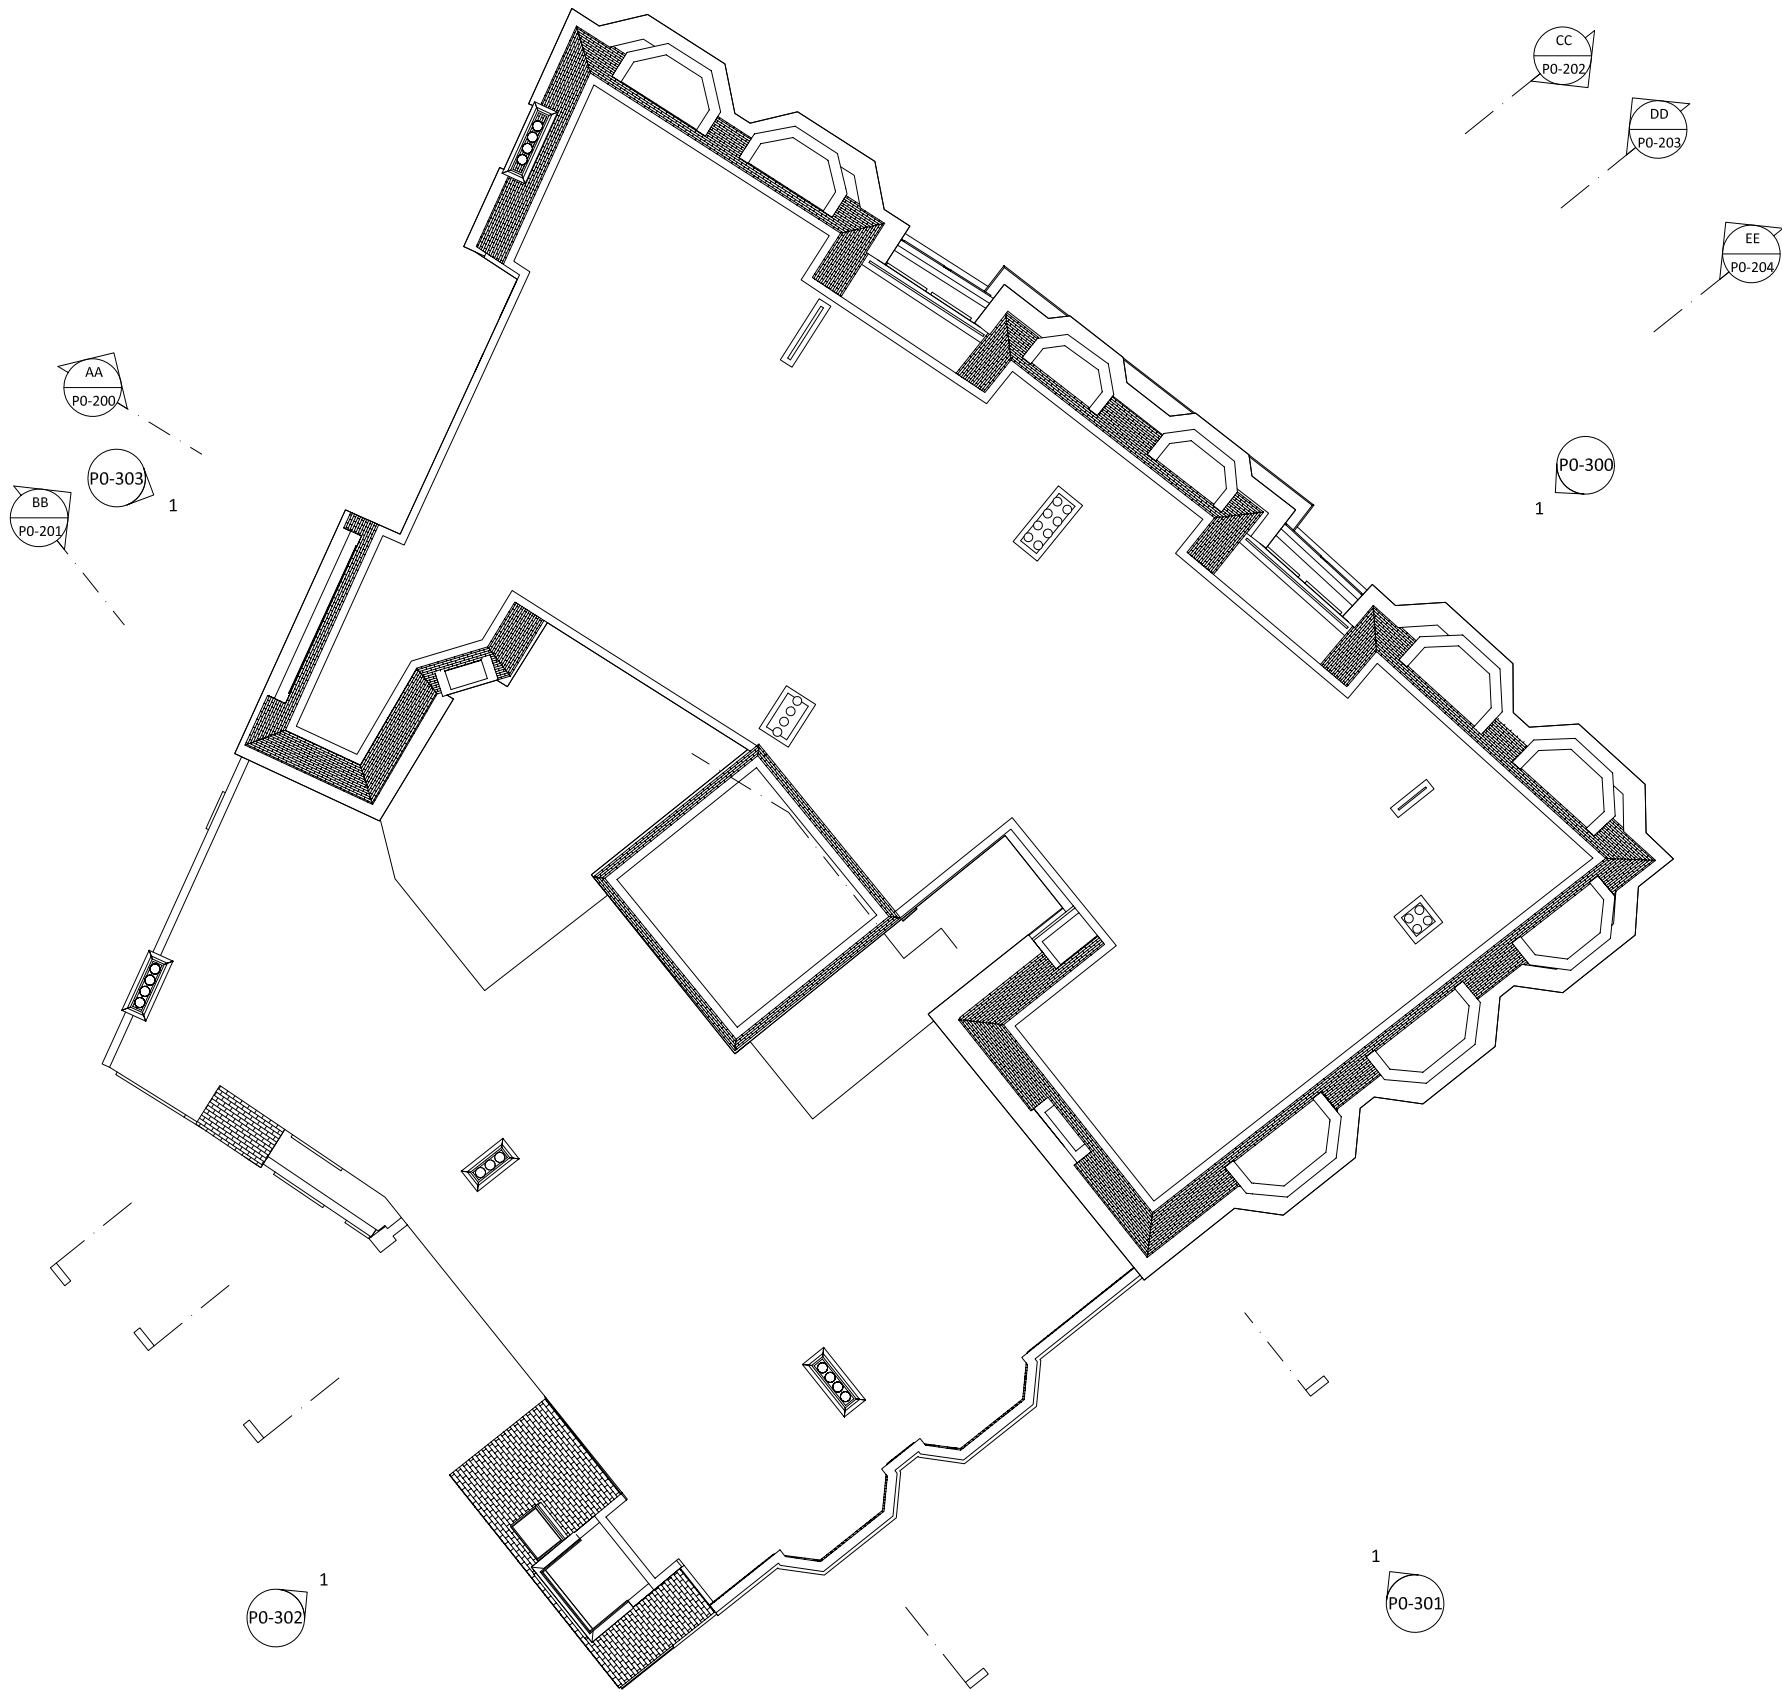


NOTES

AREAS
- Refer to area schedule

N

© Copyright Reserved. ColladoCollins Partners LLP

Rev	Notes	Date	By	Auth
P1	Issue for Planning	06-11-2018	CS	TC

 

ColladoCollinsArchitects

17-19 Foley Street
London W1W 6DW
T 020 7580 3490
F 020 7580 2917
info@colladocollins.com
www.colladocollins.com

Date: 11/11/15
Drawn By: BM
Checked By: TC
Scale @ A1: 1 : 300
Scale @ A3: 1 : 200
CAD File No: C:\Revit_Local\15017_Strathmore
Court_Existing_CENTRAL_c.staniforth.rvt

Residential Land
143 Park Rd - Strathmore Court
Existing Roof Plan

PLANNING
15017

P0-108