


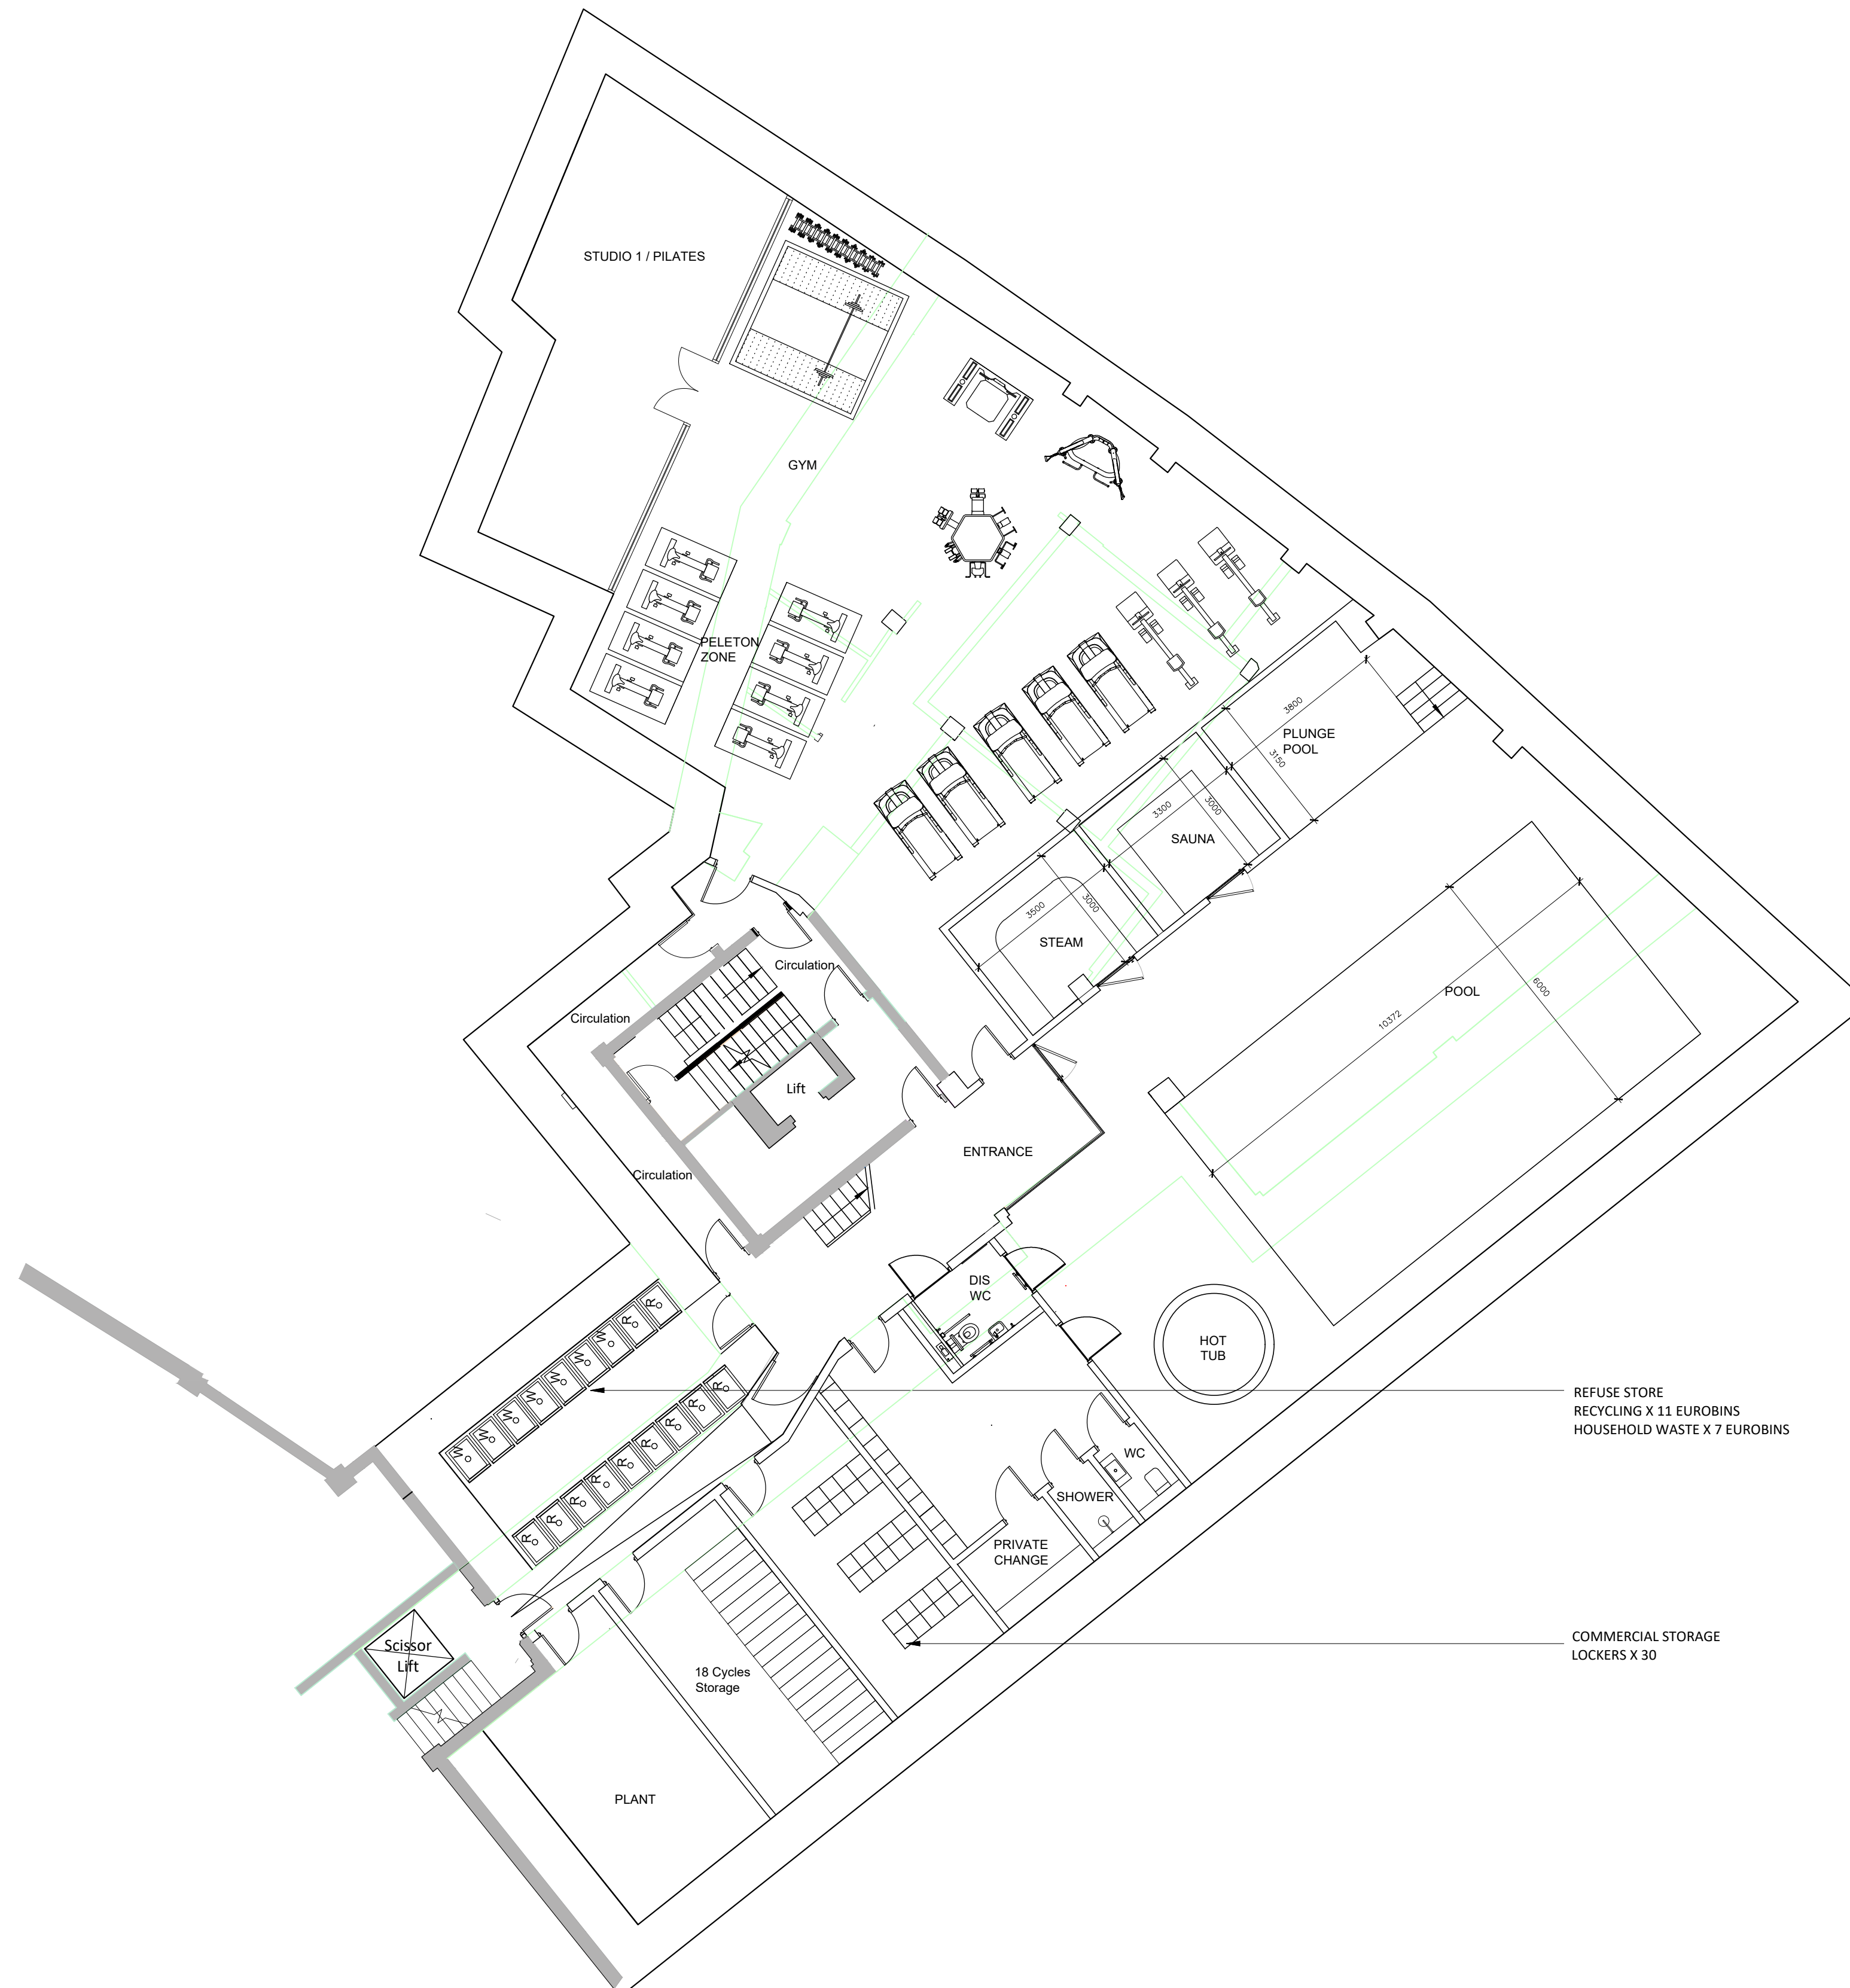

Drawings, specifications and schedules are to be read in conjunction with the following where applicable: Employer's Requirements documents, Agreements to Lease, Structural Engineer's drawings and specifications, Civil Engineer's drawings and specifications, Survey Drawings, Party Wall/ Boundary Awards. Other specialist design consultant's requirements as appointed by the Main Contractor. Other specialist design sub-contractor's requirements as appointed by the Main Contractor.

Notes

REV	NOTES	DATE	BY	AUTH
-----	-------	------	----	------



Embrace Architects

B	Issued for Comment	01/05/2024	/
A	Issued for Comment	30/04/2024	/
/	Issued for Comment	25/04/2024	/

Do not scale from this drawing. Check all dimensions and areas on site

Project:

- STRATHMORE COURT
- OVAL

Title:

- PROPOSED BASEMENT PLAN
-

Project No:	Drawing No:	Revision:
° EA 0020	° (03)-P-0LG	B
Scale: 1:100 @ A1; 1:200 @ A3		CAD File No:
Date: 25/04/2024	Drawn: KM	Issue: